


- ### NOTES
- THIS DRAWING IS TO BE READ IN CONJUNCTION WITH ALL RELEVANT OTHER DRAWINGS, DETAILS AND SPECIFICATIONS.
 - NO DIMENSIONS ARE TO BE SCALED FROM THIS DRAWING WITHOUT THE PRIOR PERMISSION OF THE ENGINEER.
 - ALL LEVELS AND SETTING OUT GIVEN ON THIS DRAWING ARE TO BE CONFIRMED ON SITE BY THE CONTRACTOR PRIOR TO COMMENCEMENT OF THE WORKS AND ANY DISCREPANCIES FORWARDED TO THE ENGINEER AS A MATTER OF URGENCY.

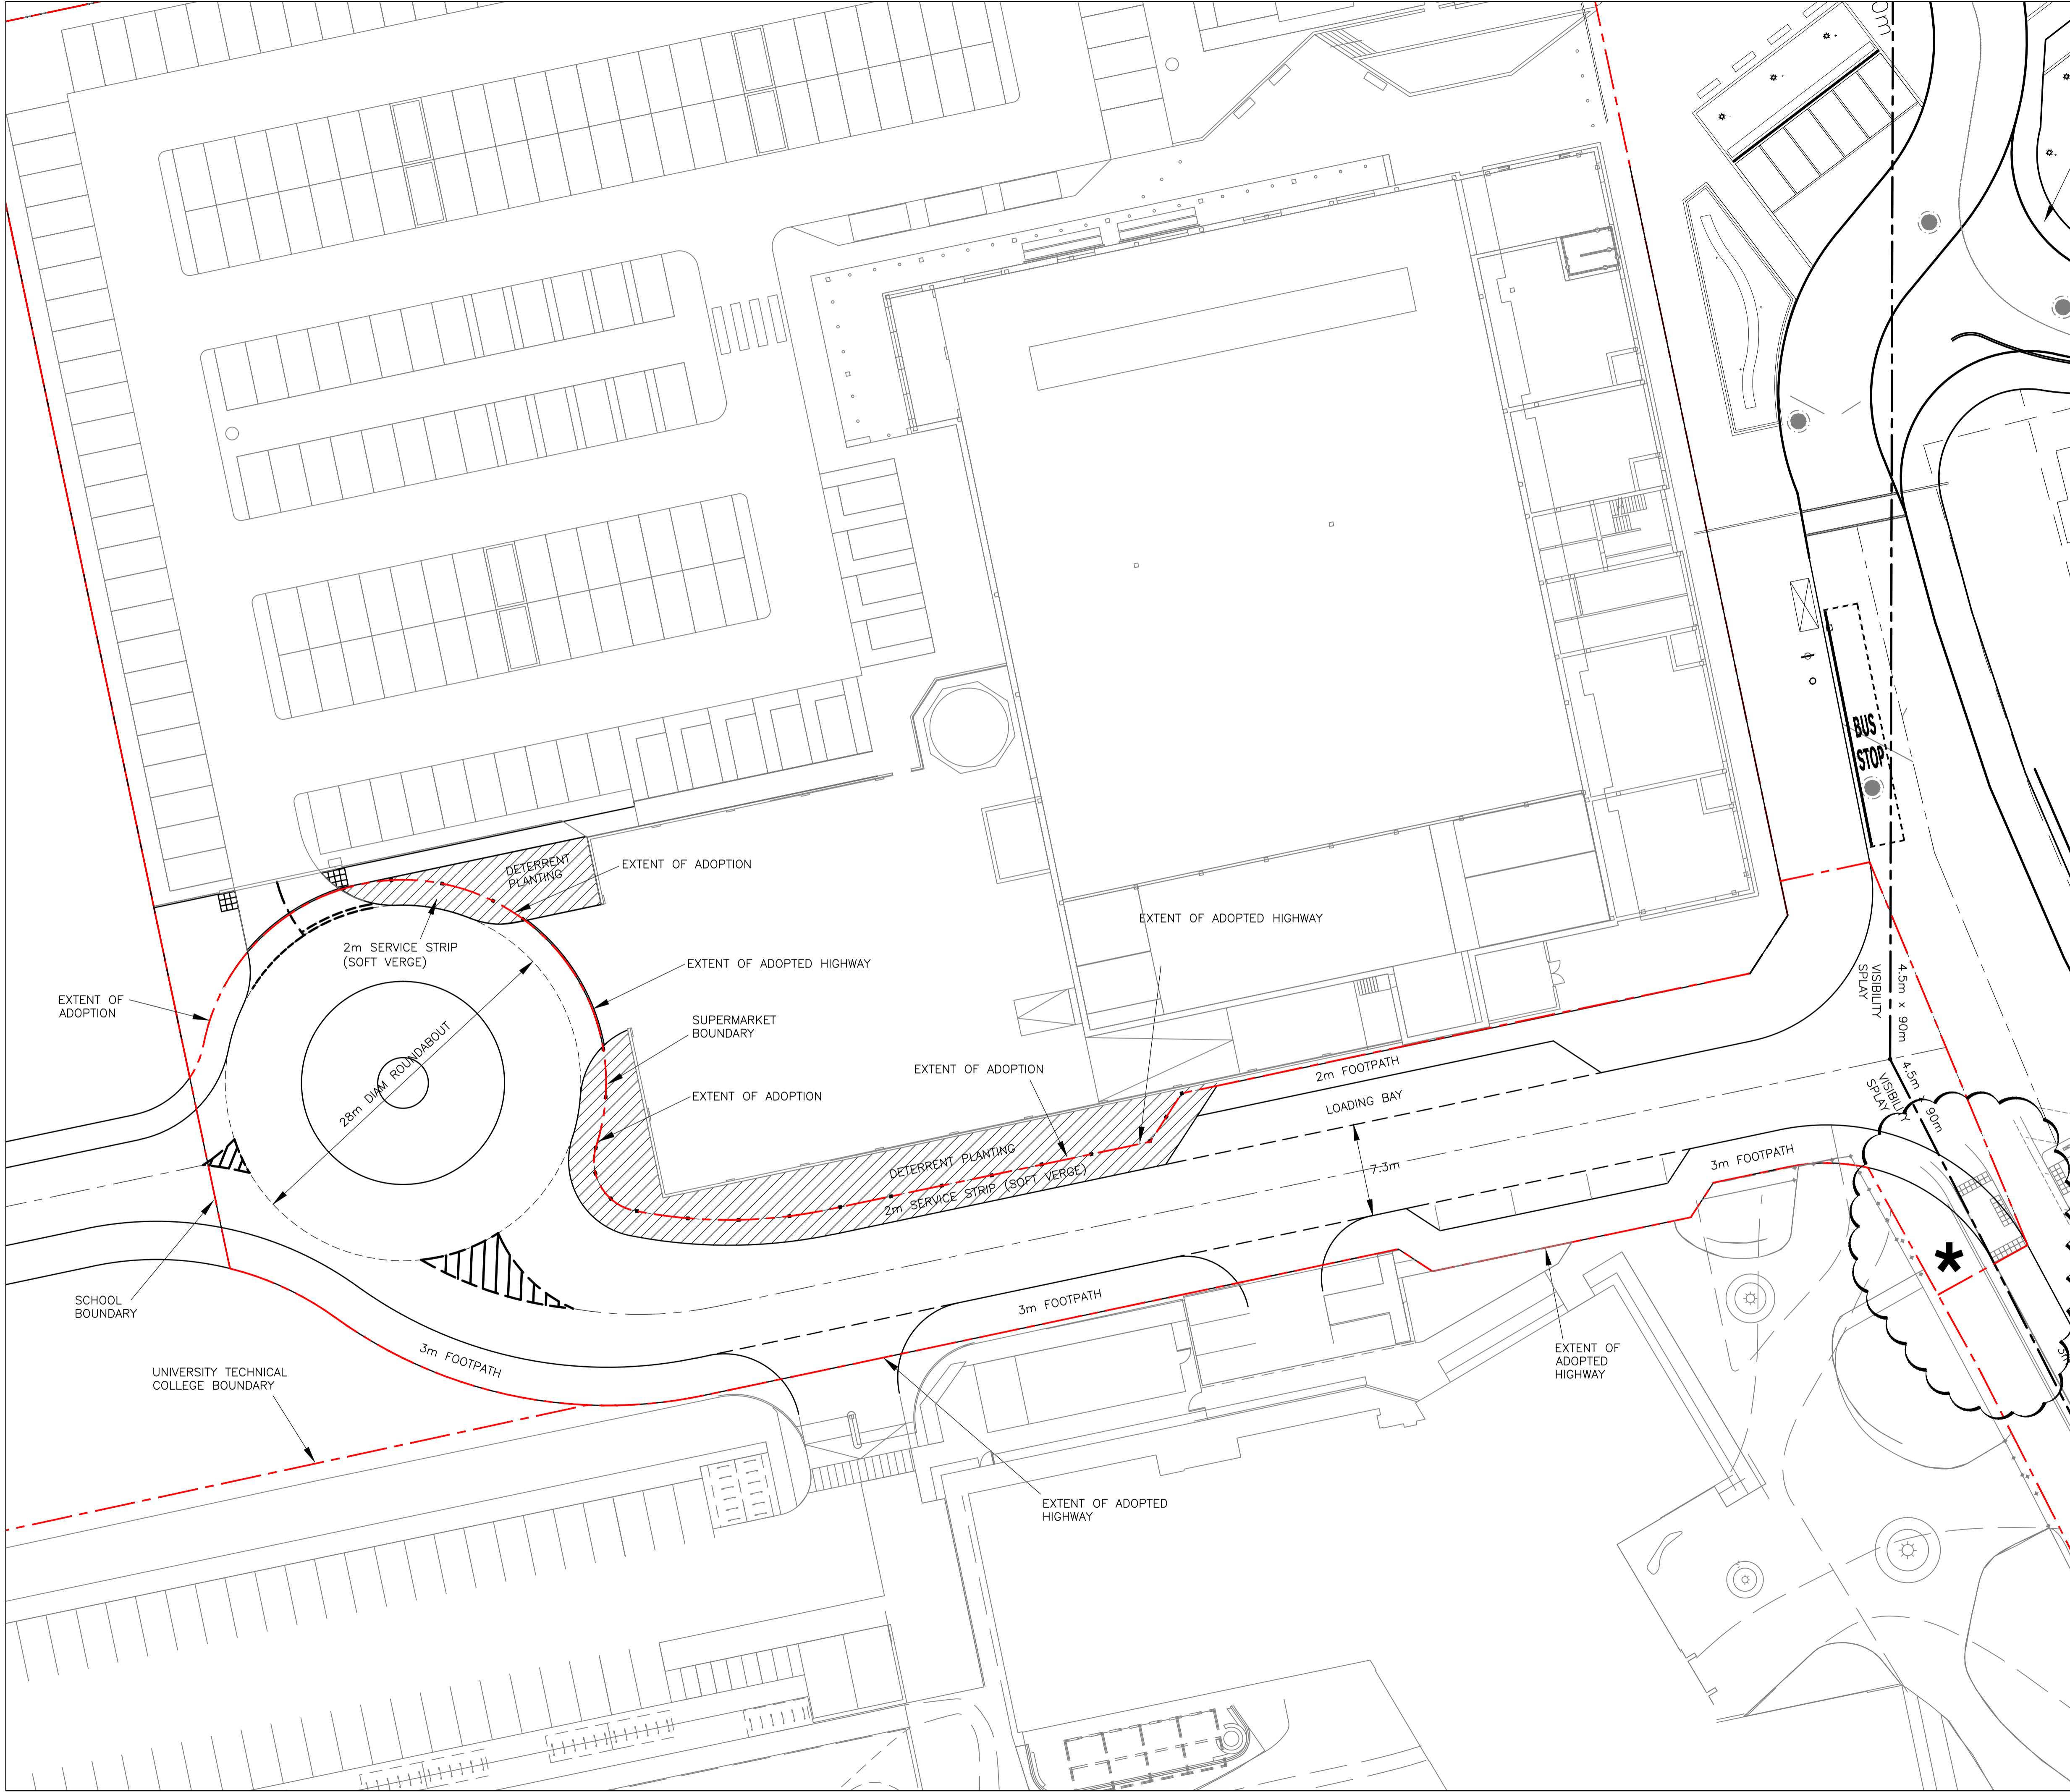

Revision	Date	Description	Signed	Checked

Client
TAYLOR WIMPEY

Job
GWP DIDCOT UNIVERSITY TECHNICAL COLLEGE

Title
UTC ACCESS ROAD AS PROPOSED

COPYRIGHT
The contents of this drawing may not be reproduced in whole or part without the prior written permission of **BARNARD & ASSOCIATES Ltd**

BARNARD & ASSOCIATES Ltd
Consulting Engineers
18 Northfields Prospect
Northfields, London, SW18 1PE
Tel No. 0208 874 9005
Fax No. 0208 870 7386
Email barnard@intonet.co.uk



Scale	1/250 (A1) 1/500 (A3)	Drw No.	13192-AR02	Revision	P1
Drawn	FQ	Date	25.03.14	F139 issue02 17.05.09	
Checked	TB				