
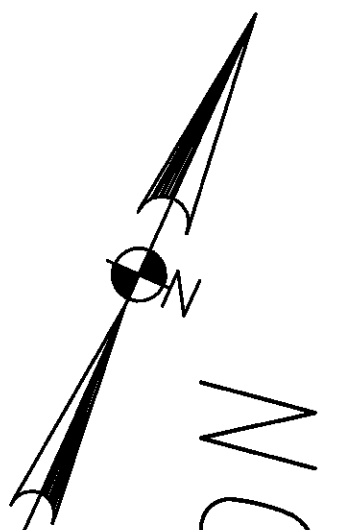


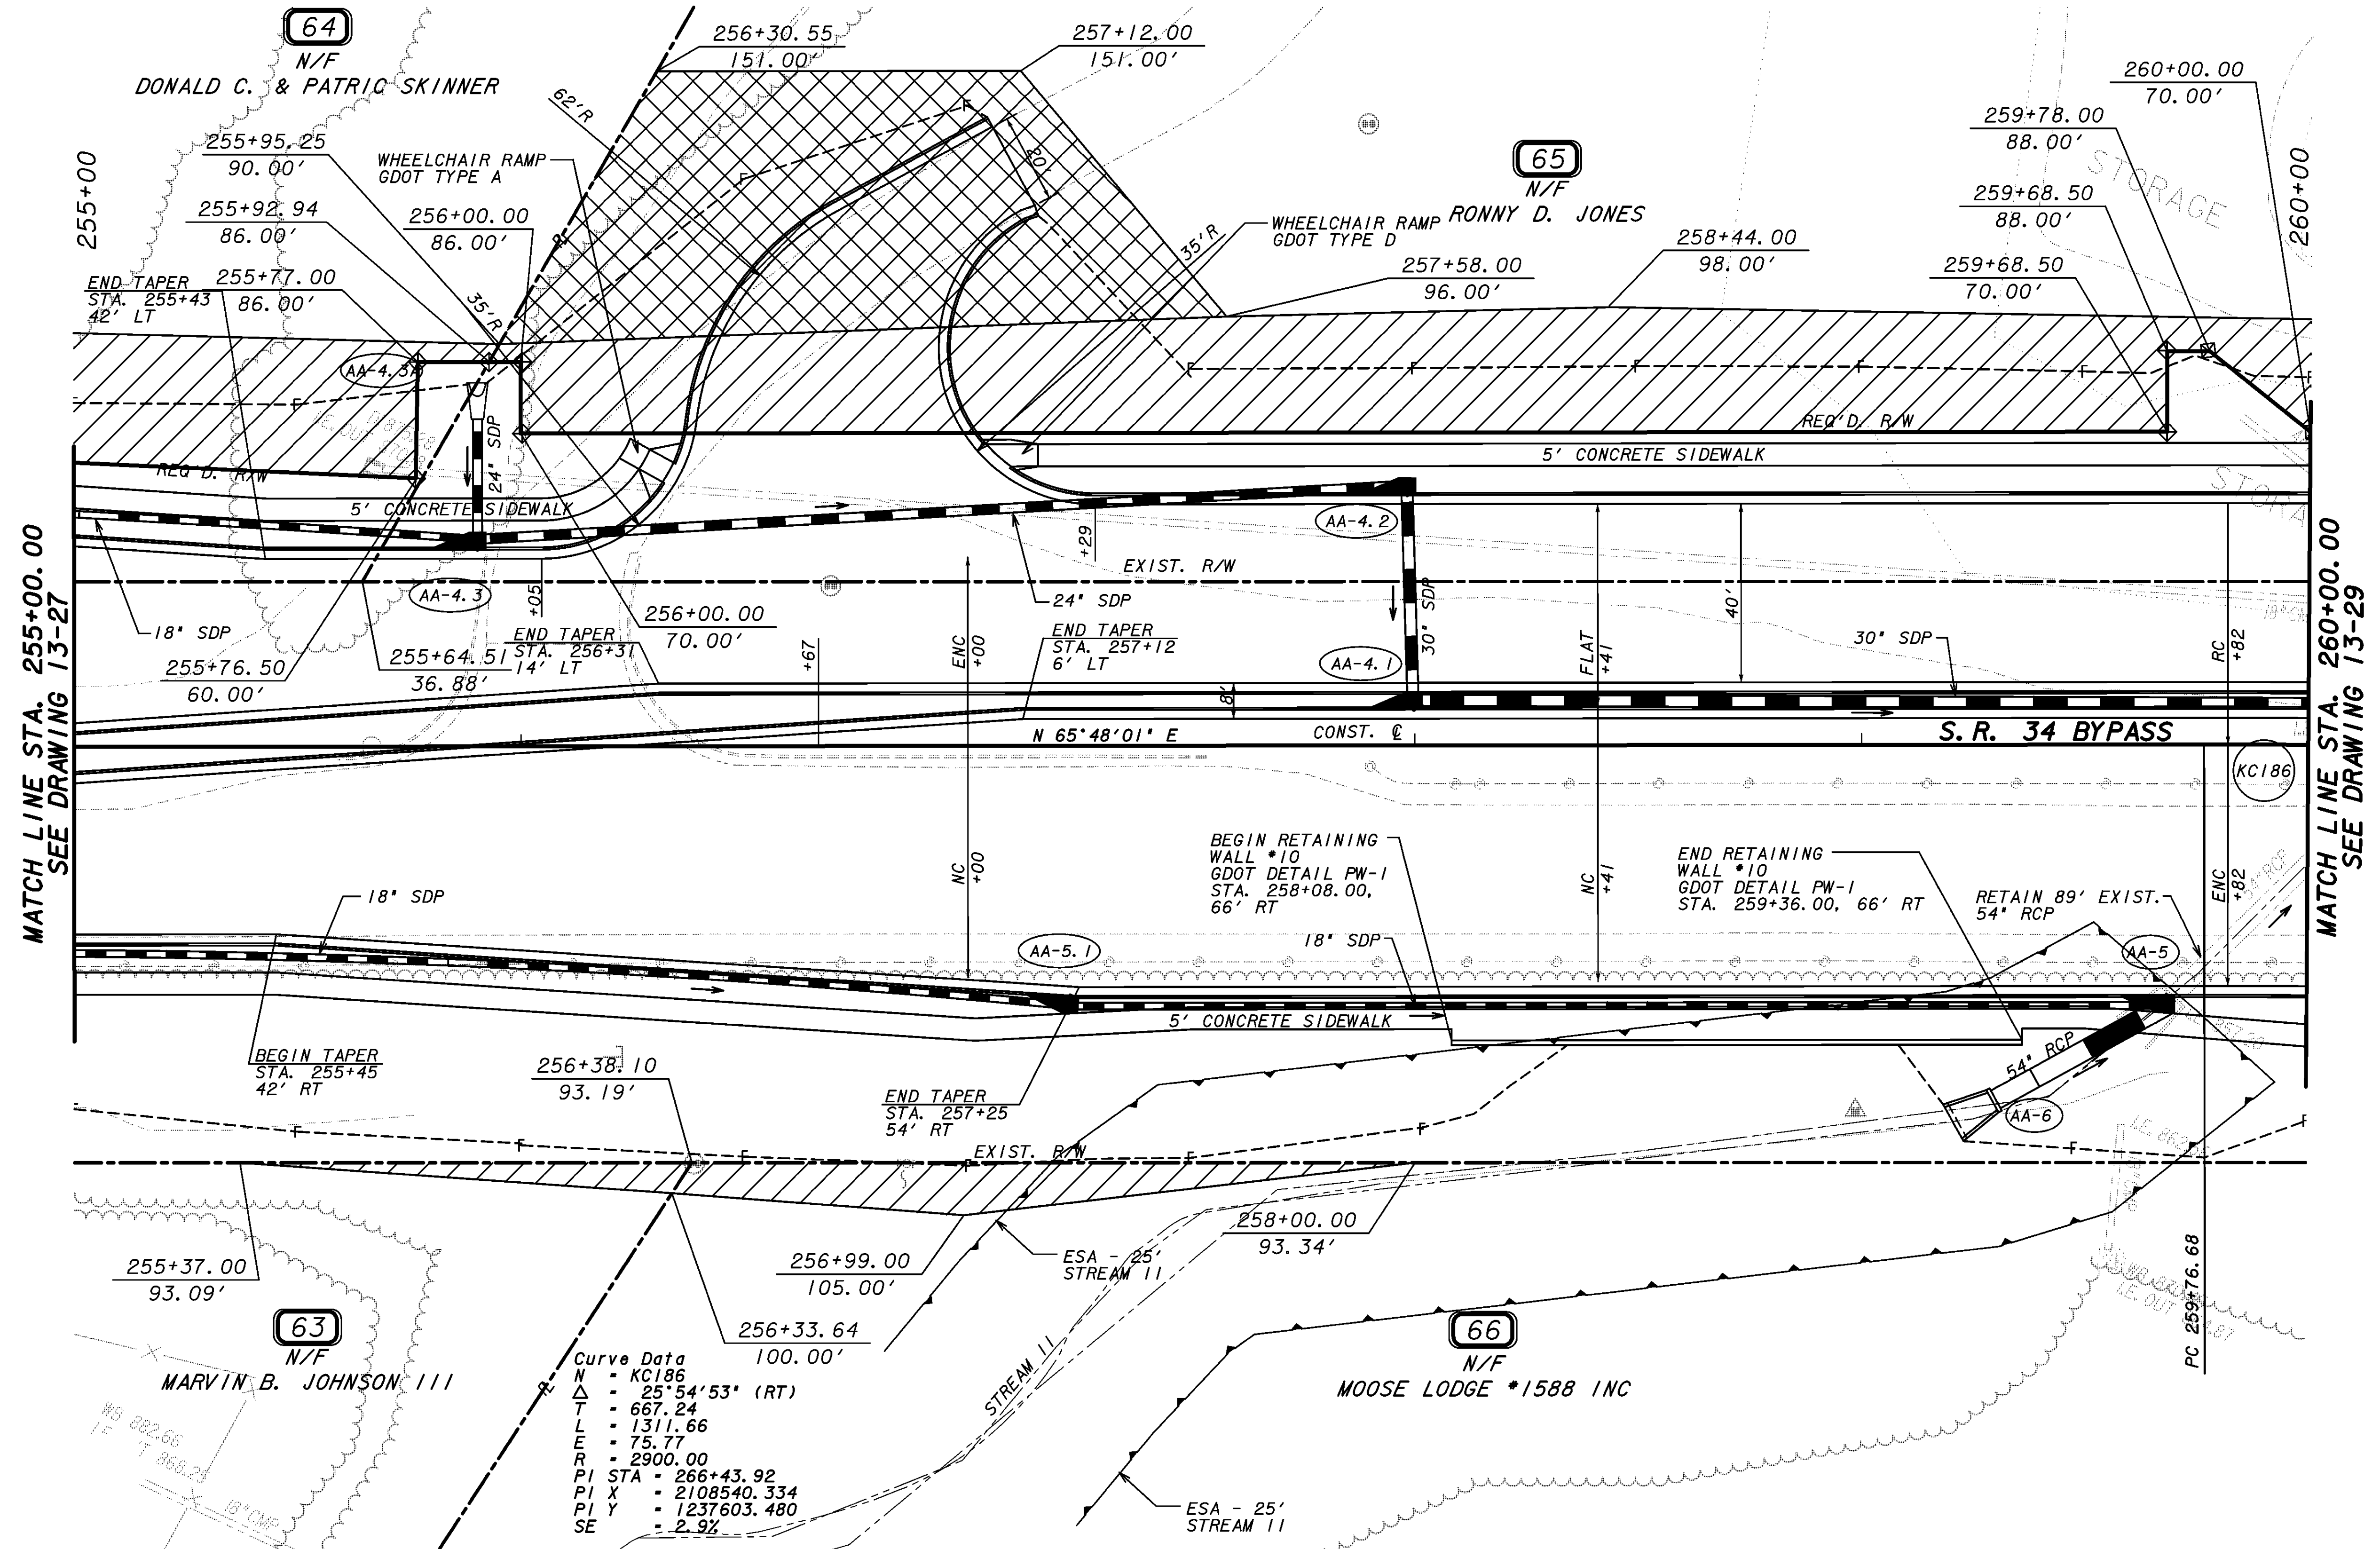

USE ON CONSTRUCTION

PROPERTY AND EXISTING R/W LINE ---R---
REQUIRED R/W LINE ---C---F---
CONSTRUCTION LIMITS
EASEMENT FOR CONSTR. & MAINT
OF SLOPES & UTILITIES
EASEMENT FOR CONSTR. OF SLOPES
EASEMENT FOR CONSTR. OF DRIVES

BEGIN LIMIT OF ACCESS.....BLA
END LIMIT OF ACCESS.....ELA
LIMIT OF ACCESS
R/W AND LIMIT OF ACCESS

W
Wolverton & Associates
Consulting Engineers & Land Surveyors
2745 Buford Parkway, Suite 101, Suwanee, Georgia 30066
Phone: (770) 447-8888 Fax: (770) 447-8870
www.wolverton-associates.com

20 0 20 40 60 FT.
SCALE: 1" = 20'

REVISION DATES
12/12/08
4/28/10
5/28/10
8/19/11

STATE OF GEORGIA
DEPARTMENT OF TRANSPORTATION
OFFICE: CONSULTANT DESIGN
MAINLINE PLAN
S.R. 34 BYPASS

DRAWING No.
13-28